



# CRIPPLE WALL BRACING DETAILS

(All plywood panel installation shall conform to these specifications)

## 3a MUD SILL SAME WIDTH AS CRIPPLE WALL

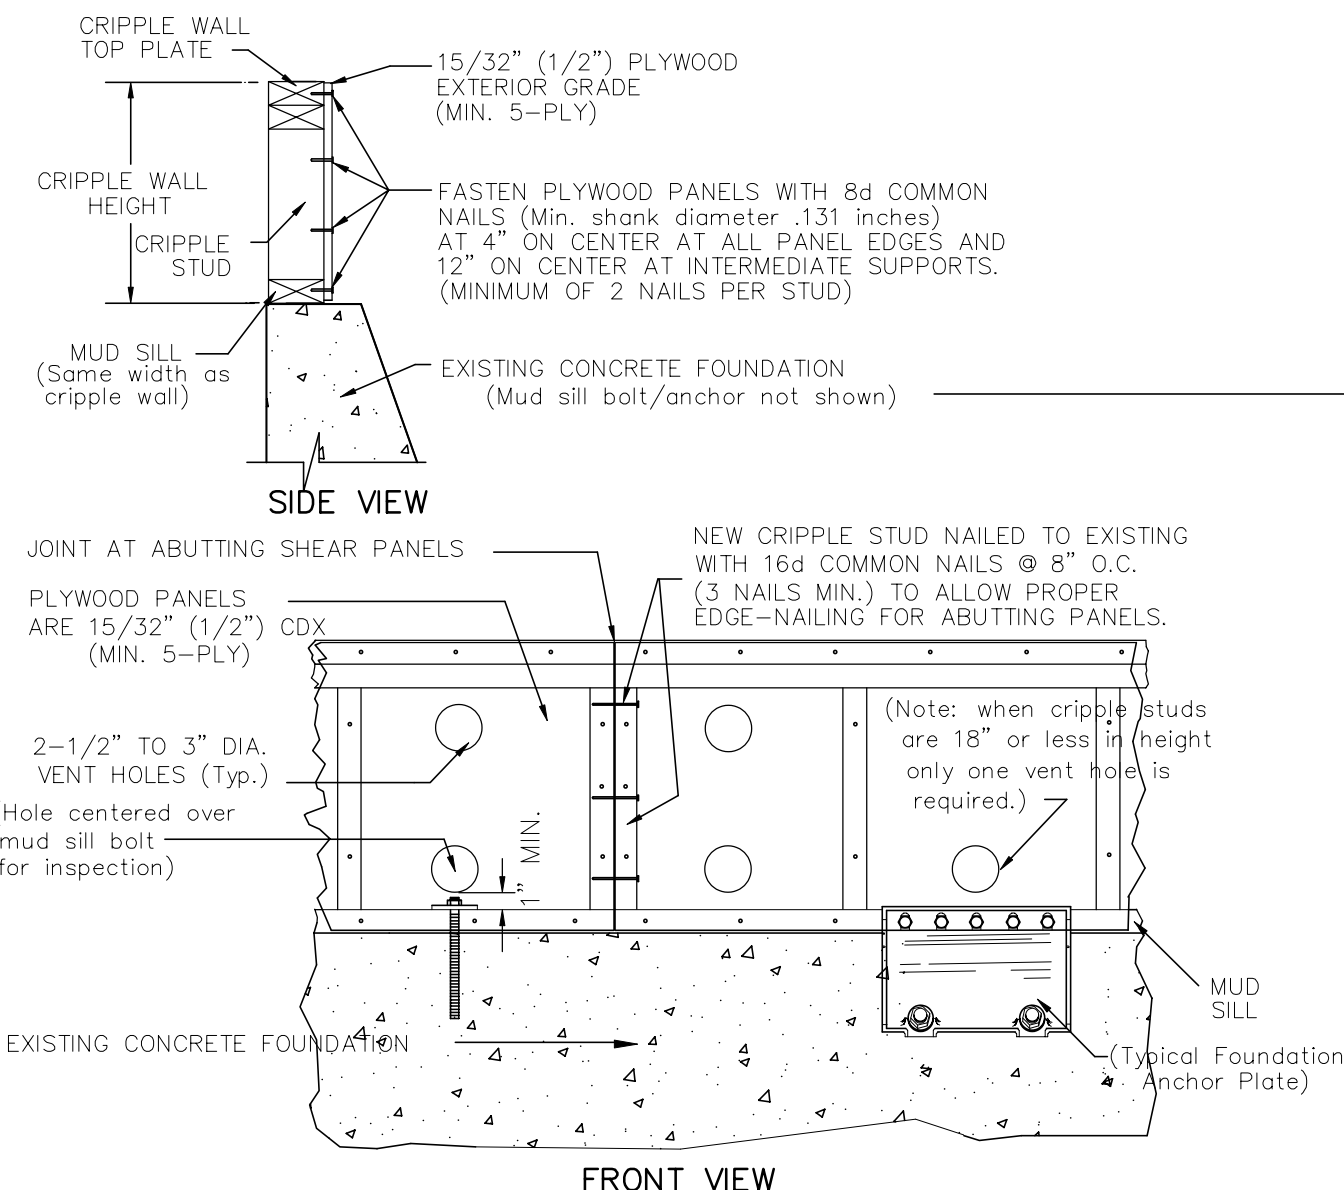

## 3b MUD SILL WIDER THAN CRIPPLE WALL

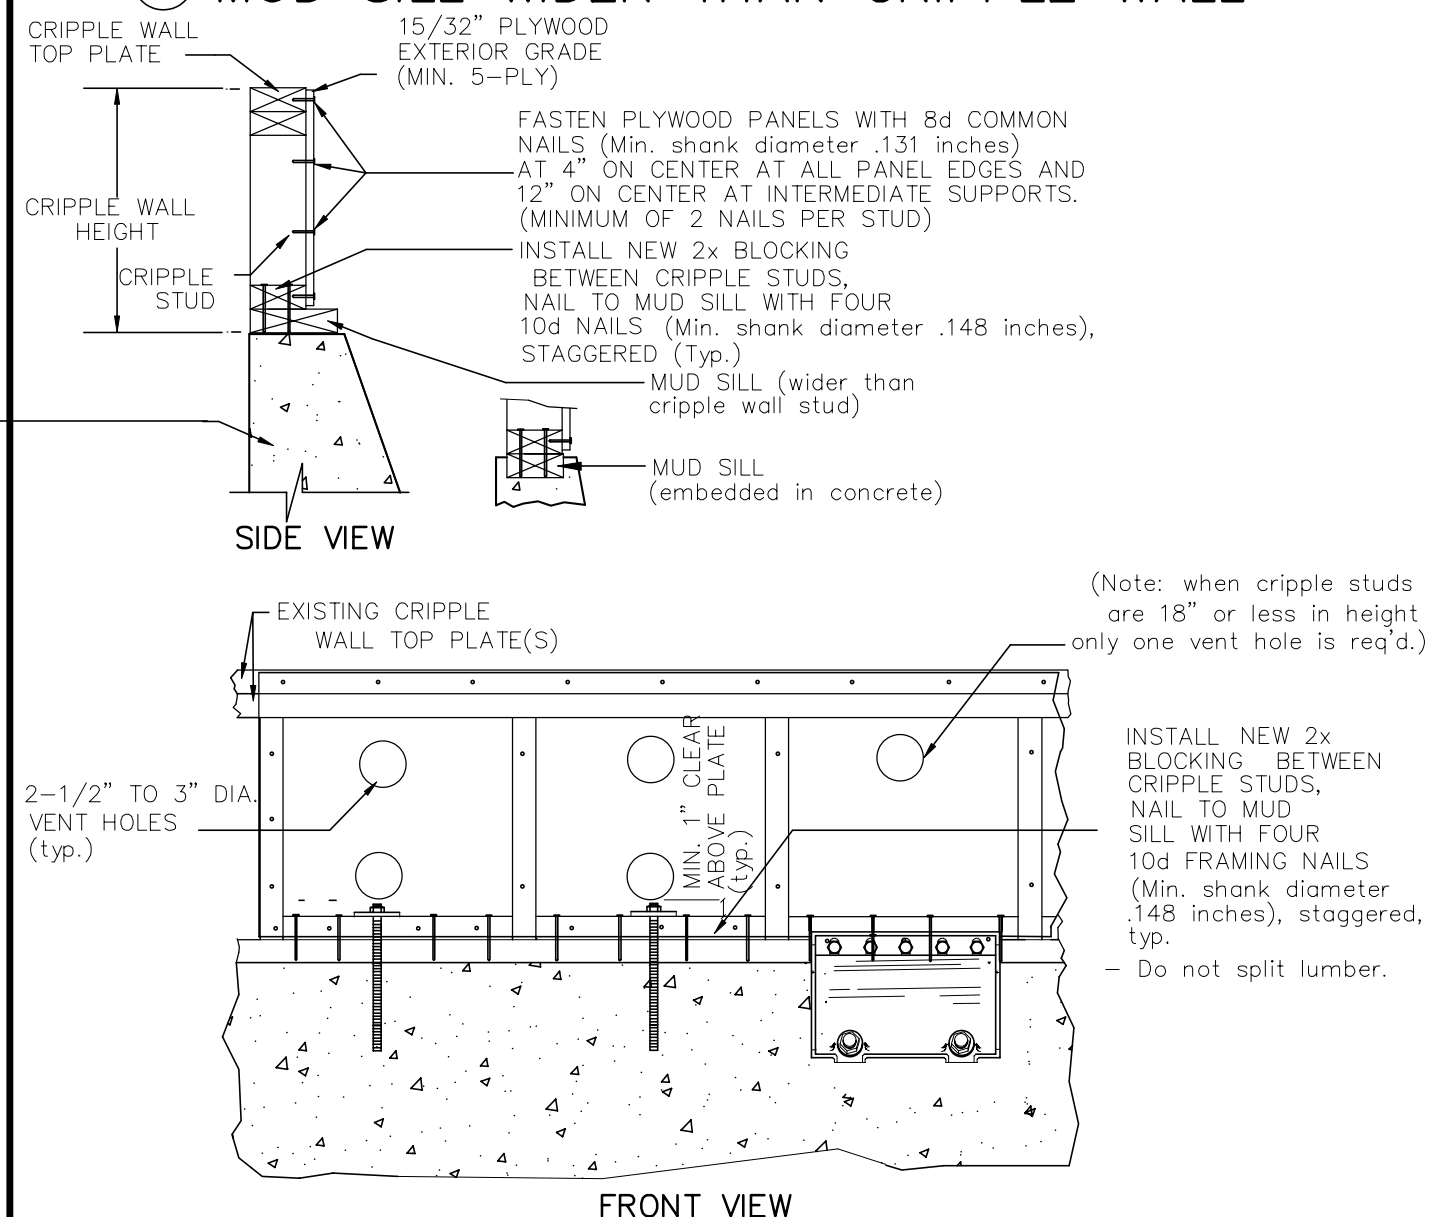

## PANEL CUTOUTS & NOTCHING

